


- 1. RubberBond FleeceBack EPDM
- 2. RubberBond Decking Adhesive
- 3. RubberBond Pressure Sensitive Elastofom Flashing
- 4. Suitable thermal insulation, thickness determined by U-value
- 5. Vapour Control Layer (VCL)
- 6. Structural decking

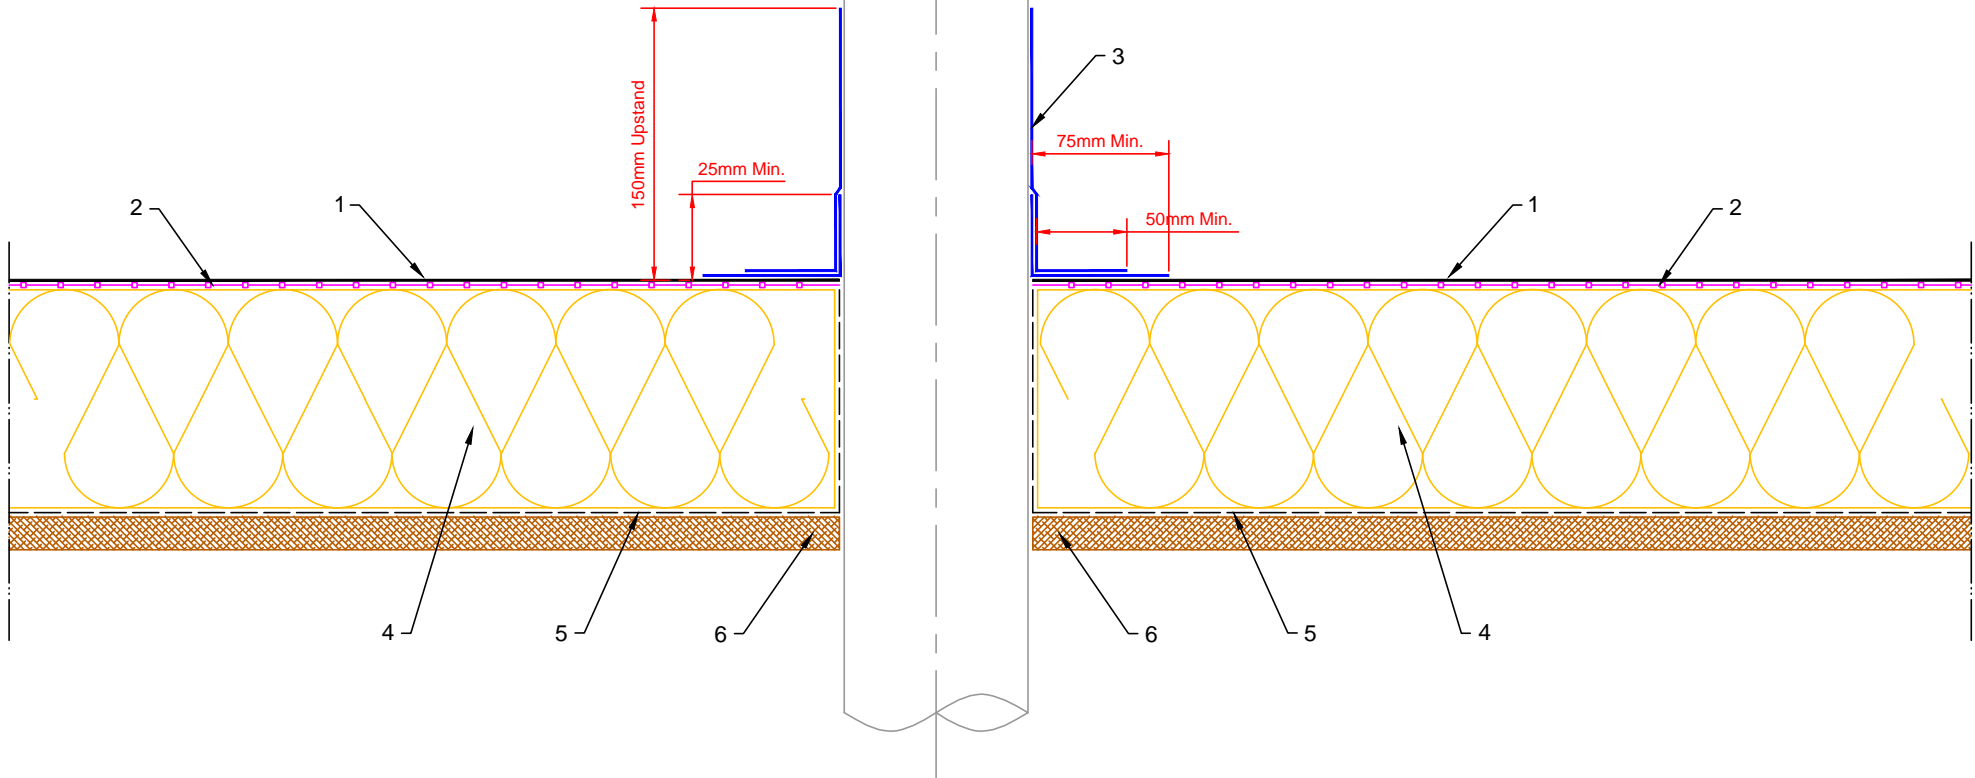

Notes:  
 1. This detail was prepared to serve as a guideline representing typical detailing conditions and illustrate the correct application of RubberBond products only. It may be necessary to modify this detail in whole or part in accordance with specific project conditions, design or requirements.  
 2. Must be installed using 225mm Uncured Elastofom Flashing Tape



Roofing the world for 50 years  
 www.rubberbond.co.uk

Title FABRICATED PIPE SEAL	
Product RB-P-1	

A	13.09.12	PRODUCTION Issue
Rev	Date	Comments

Drawn MFO	Checked DW	Approved DW	Scale 1: 4@A4	Date 13.09.12
Status PRODUCTION				
Drawing No: RB/P/1				Rev: A