


1. RubberBond FleeceBack EPDM
2. RubberBond Decking Adhesive
3. RubberBond Pressure Sensitive Elastoform Flashing
4. Suitable thermal insulation, thickness determined by U-value
5. Vapour Control Layer (VCL)
6. Structural decking
7. Stainless steel clamping ring

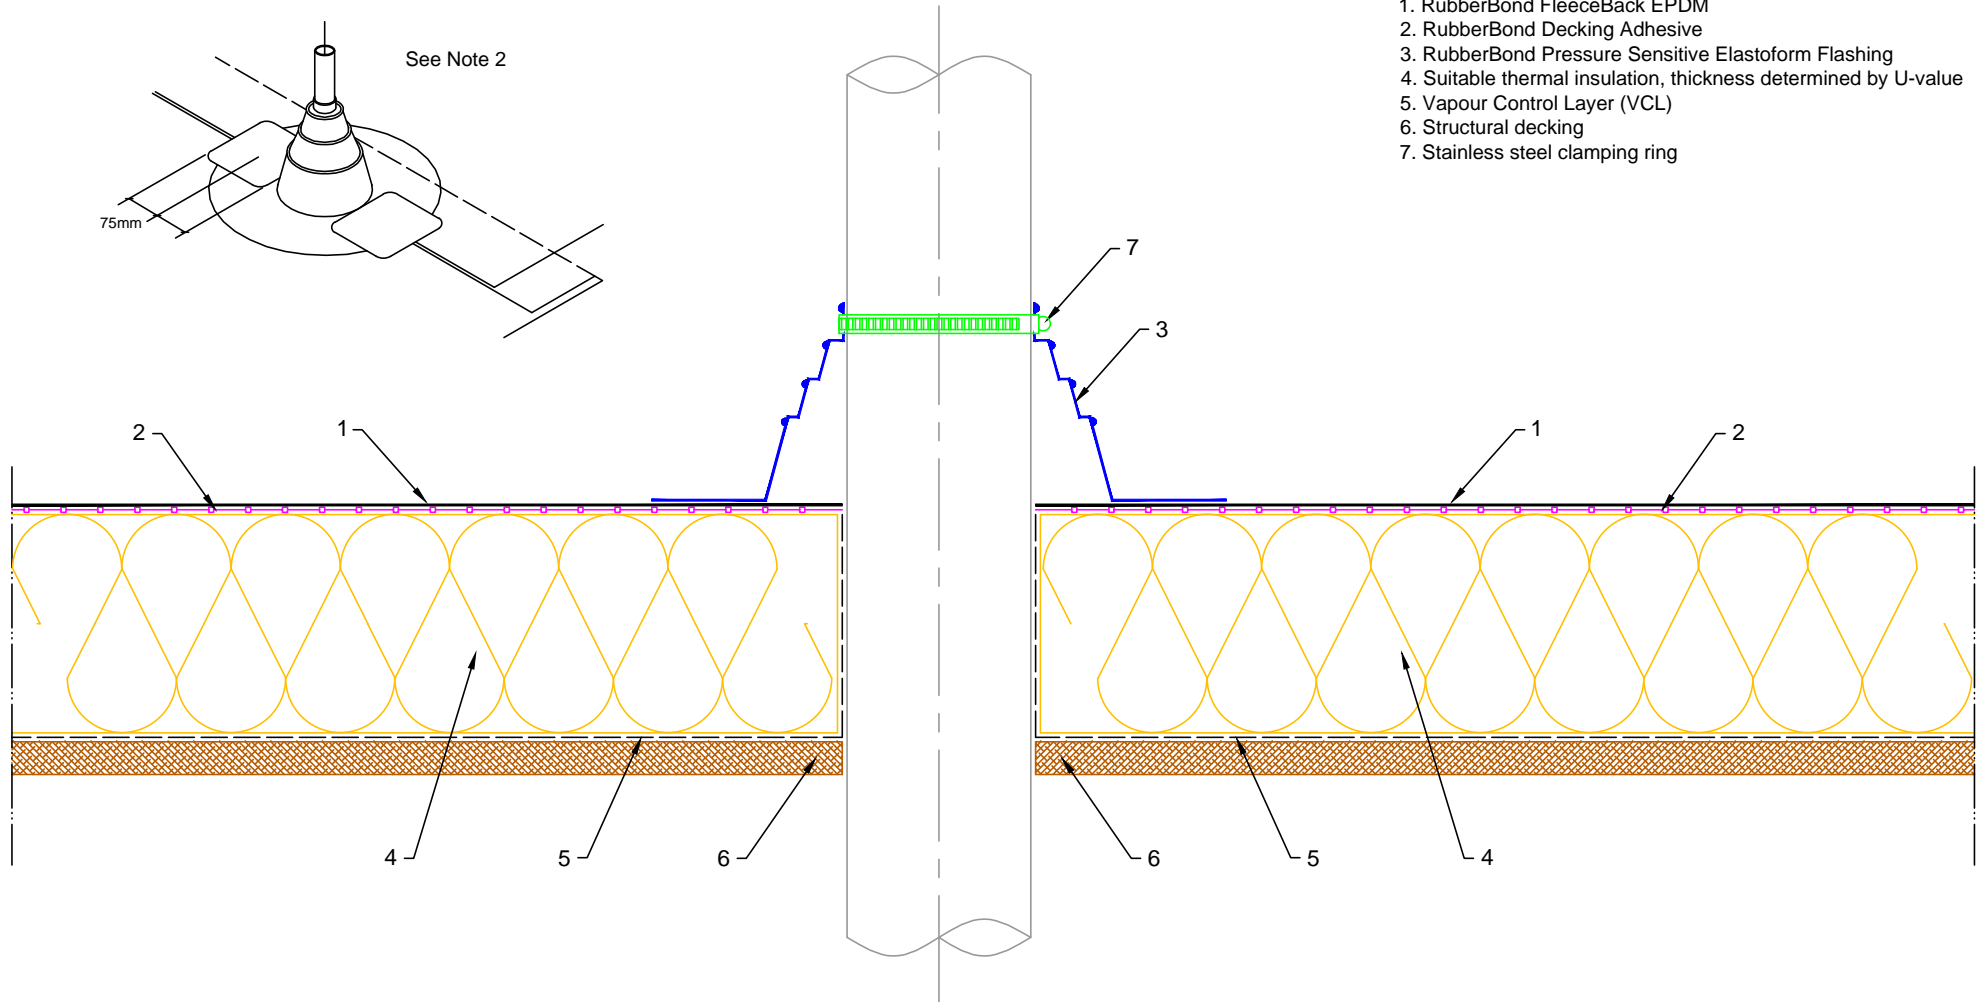

- Notes:
1. This detail was prepared to serve as a guideline representing typical detailing conditions and illustrate the correct application of RubberBond products only. It may be necessary to modify this detail in whole or part in accordance with specific project conditions, design or requirements.
 2. Where Pre-fabricated pipe flashing intersects a field splice cover patches must be installed using 225mm Uncured Elastoform Flashing Tape.
 3. PS Pipe flashing to be used in conjunction with RubberBond HP-250 Primer.
 4. This detail is suitable for pipes 25mm - 150mm in diameter.



Roofing the world for 50 years
www.rubberbond.co.uk

Title PRE-FABRICATED PIPE SEAL	
Product RB-P-2	
Rev	Date
A	13.09.12

PRODUCTION Issue	
Comments	

Drawn MFO	Checked DW	Approved DW	Scale 1: 4@A4	Date 13.09.12
Status PRODUCTION				
Drawing No: RB/P/2				Rev: A