


1. RubberBond FleeceBack EPDM
2. RubberBond Decking Adhesive
3. RubberBond Bonding Adhesive
4. Suitable thermal insulation, thickness determined by U-value
5. Vapour Control Layer (VCL)
6. Structural decking
7. Timber upstand
8. Skylight, by other

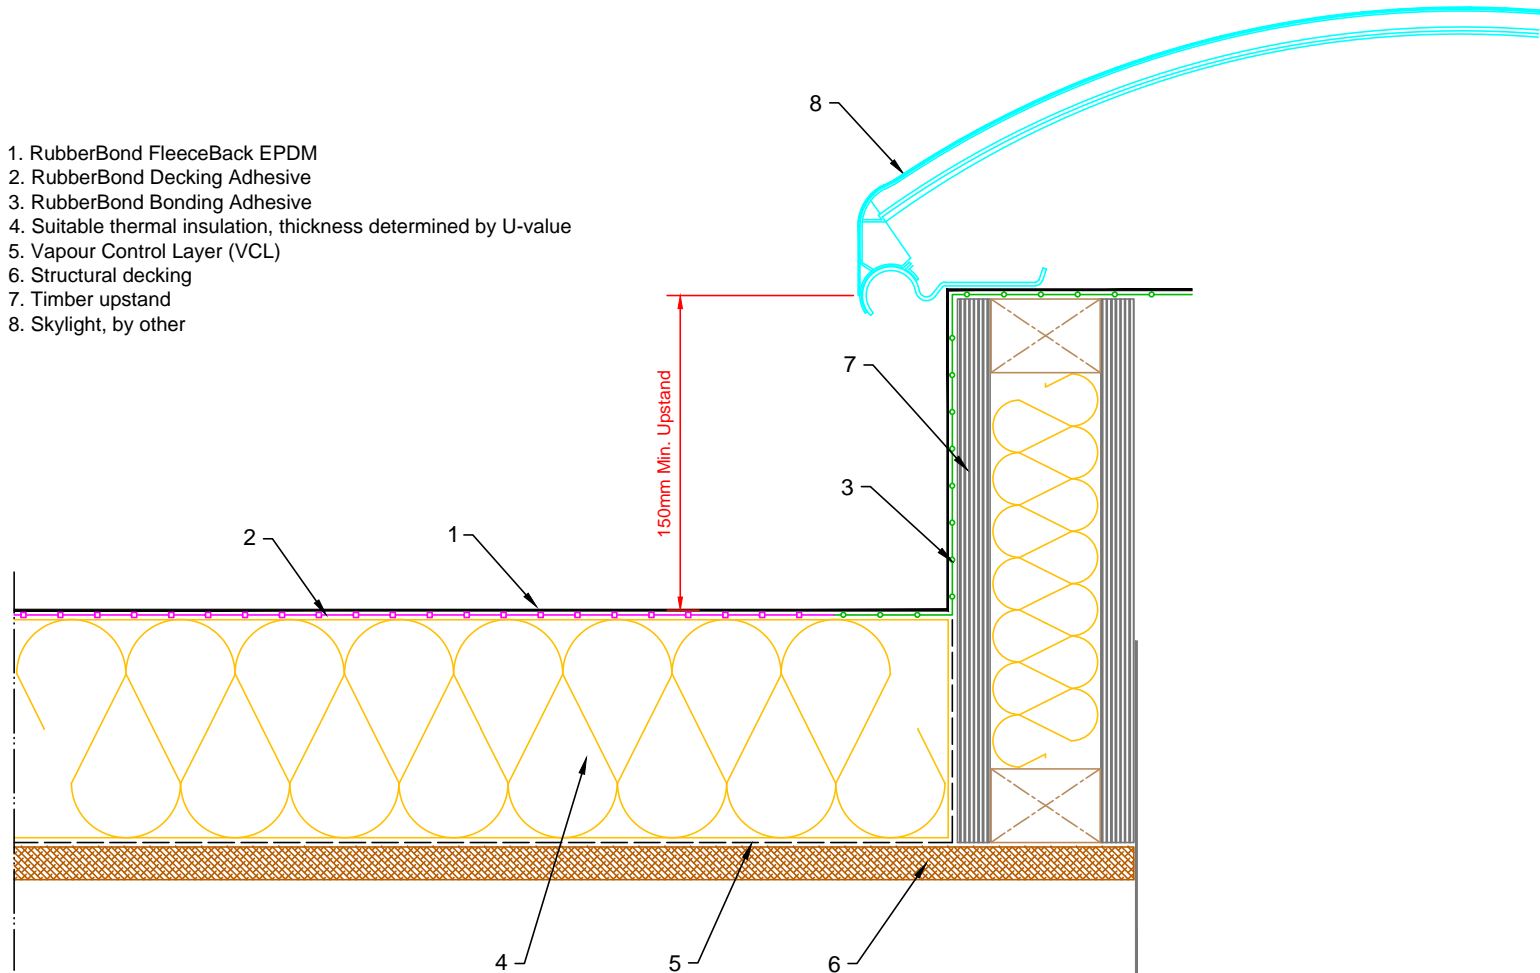

Notes:

1. This detail was prepared to serve as a guideline representing typical detailing conditions and illustrate the correct application of RubberBond products only. It may be necessary to modify this detail in whole or part in accordance with specific project conditions, design or requirements.



Roofing the world for 50 years
www.rubberbond.co.uk

Title SKYLIGHT TIMBER UPSTAND	
Product RB-SK-2	

Rev	Date	Comments
A	04.10.12	PRODUCTION Issue

Drawn	Checked	Approved	Scale	Date
MFO	DW	DW	1: 4@A4	04.10.12
Status PRODUCTION				
Drawing No: RB/SK/2				Rev: A