


1. RubberBond FleeceBack EPDM
2. RubberBond Decking Adhesive
3. RubberBond Bonding Adhesive
4. Suitable thermal insulation, thickness determined by U-value
5. Vapour Control Layer (VCL)
6. Structural decking
7. RubberBond Angled Roof Drain
8. 225mm PS Uncured Elastoform flashing strip

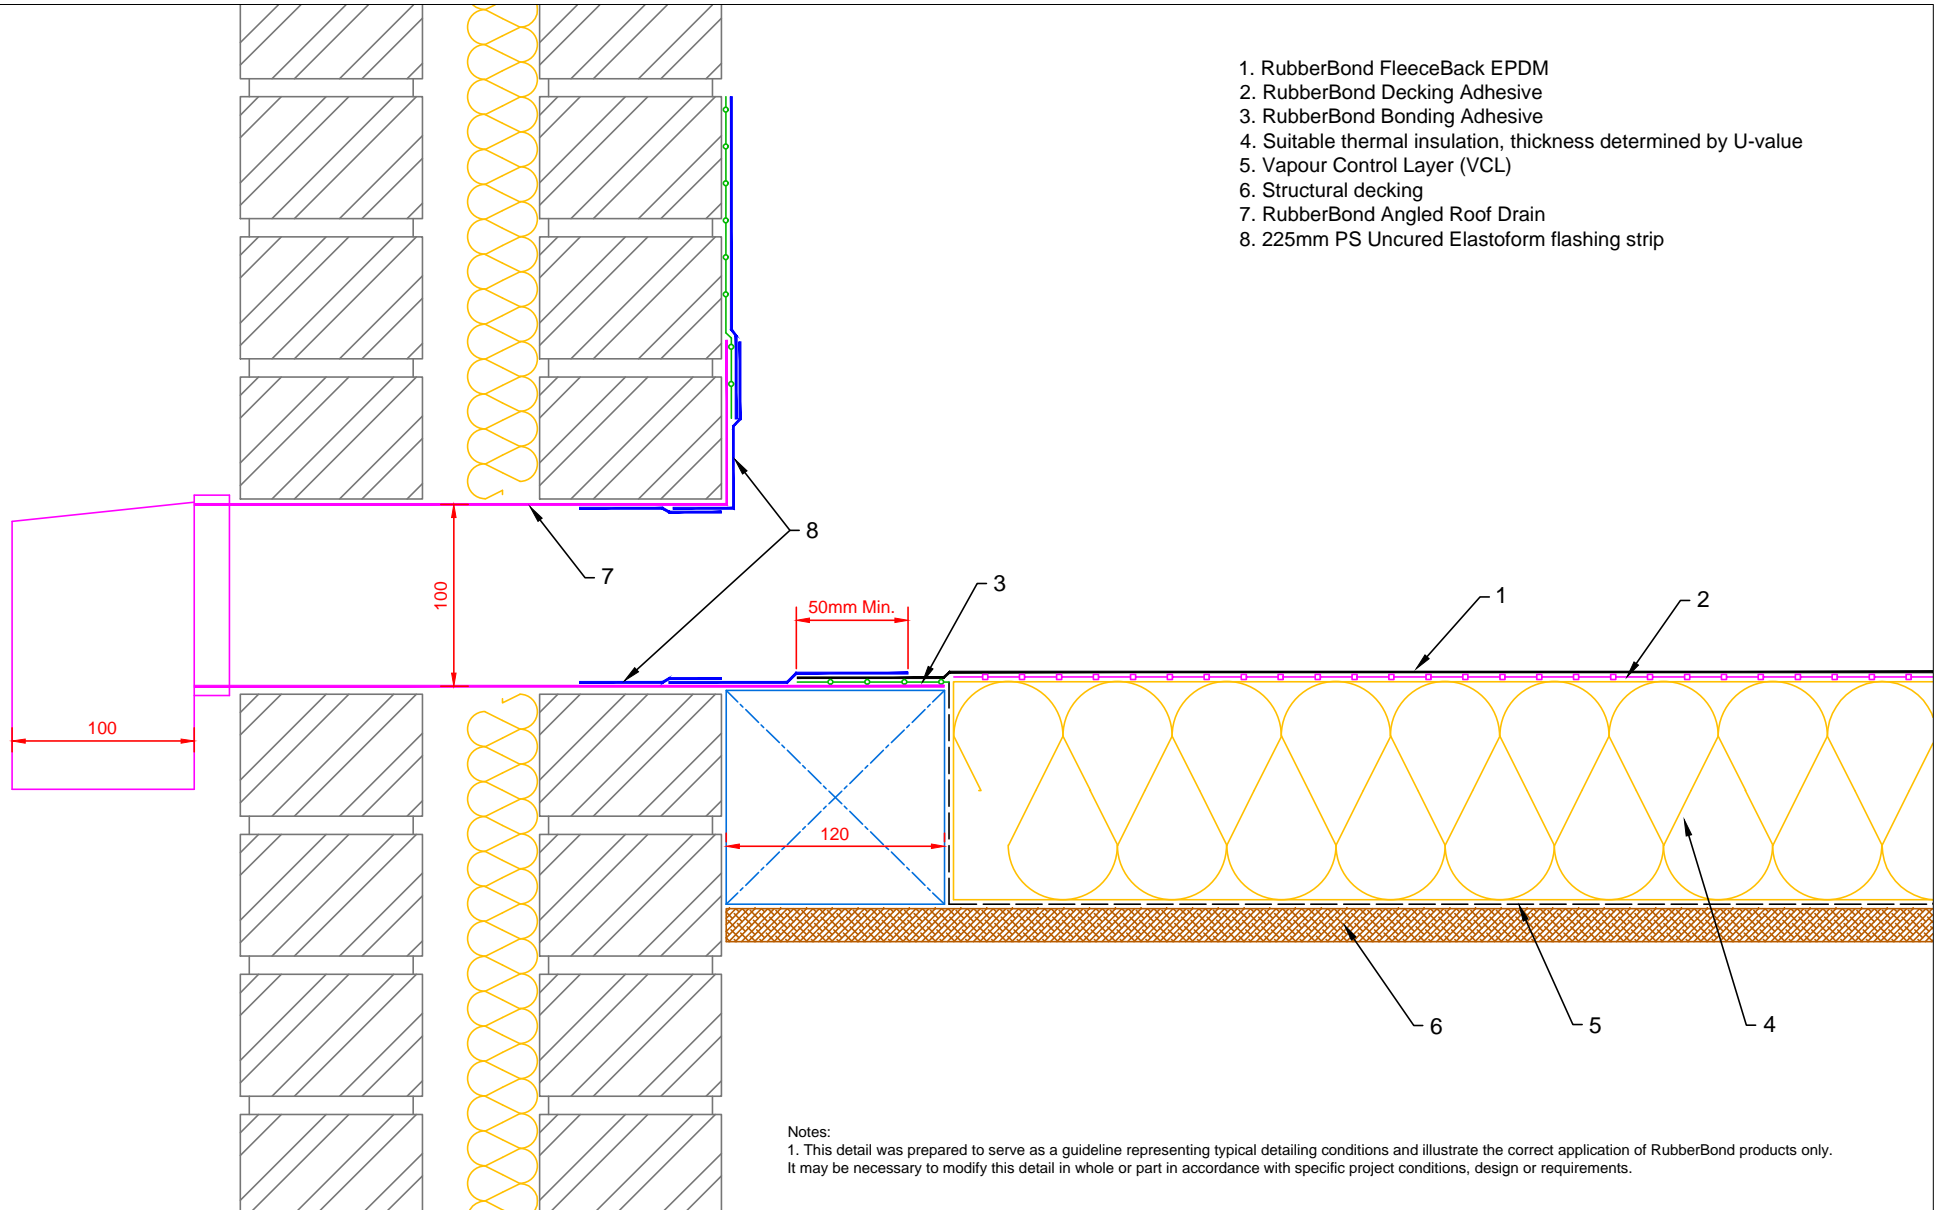

Notes:

1. This detail was prepared to serve as a guideline representing typical detailing conditions and illustrate the correct application of RubberBond products only. It may be necessary to modify this detail in whole or part in accordance with specific project conditions, design or requirements.



Roofing the world for 50 years
www.rubberbond.co.uk

Title ANGLE DRAIN	
Product RB-D-1	

A	13.09.12	PRODUCTION Issue
Rev	Date	Comments

Drawn MFO	Checked DW	Approved DW	Scale 1: 4@A4	Date 13.09.12
Status PRODUCTION				
Drawing No: RB/D/1				Rev: A