


- 1. RubberBond FleeceBack EPDM
- 2. RubberBond Decking Adhesive
- 3. RubberBond Pressure Sensitive Elastoflex Flashing
- 4. Suitable thermal insulation, thickness determined by U-value
- 5. Vapour Control Layer (VCL)
- 6. Structural decking

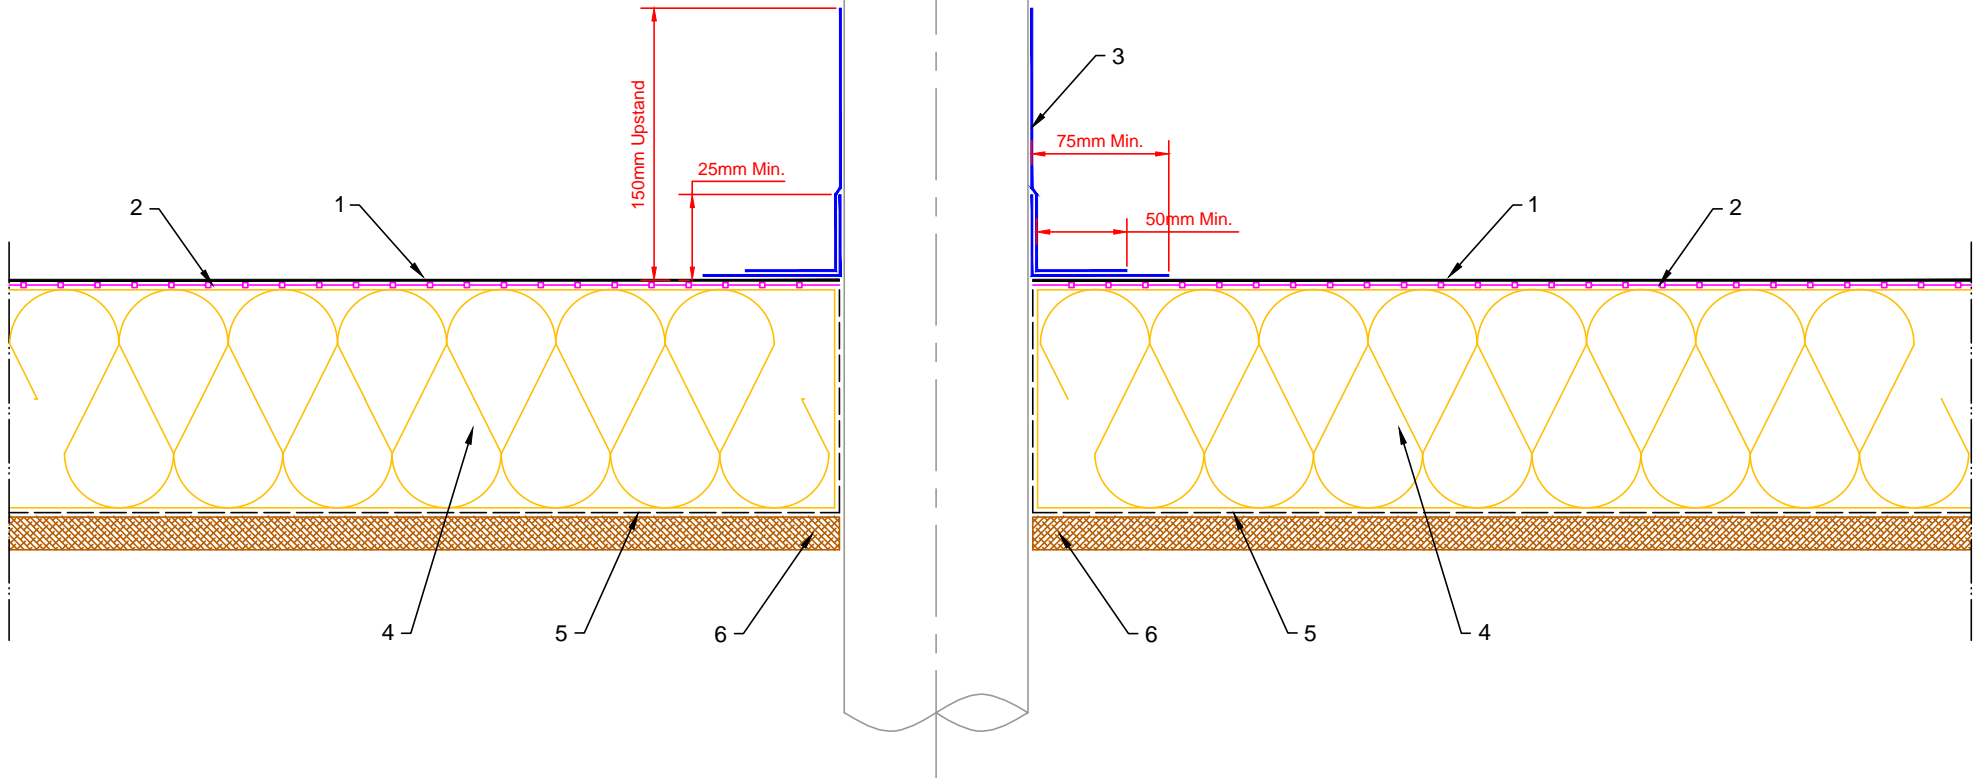

Notes:
 1. This detail was prepared to serve as a guideline representing typical detailing conditions and illustrate the correct application of RubberBond products only. It may be necessary to modify this detail in whole or part in accordance with specific project conditions, design or requirements.
 2. Must be installed using 225mm Uncured Elastoflex Flashing Tape



Roofing the world for 50 years
 www.rubberbond.co.uk

Title FABRICATED PIPE SEAL	
Product RB-P-1	

Rev	Date	Comments
A	13.09.12	PRODUCTION Issue

Drawn	Checked	Approved	Scale	Date
MFO	DW	DW	1: 4@A4	13.09.12
Status PRODUCTION				
Drawing No: RB/P/1				Rev: A